

CONTRACT DRAWINGS FOR


BRIDGE/CULVERT NAME

OVER XXXX CREEK/TRIBUTARY

TOWN OF XXXXX, NEW YORK

CAPITAL IMPROVEMENT PROJECT No. XXXX.XX/P.I.N. XXXXX

S.I.N. # xxxxxx/B.I.N. # XXXXX

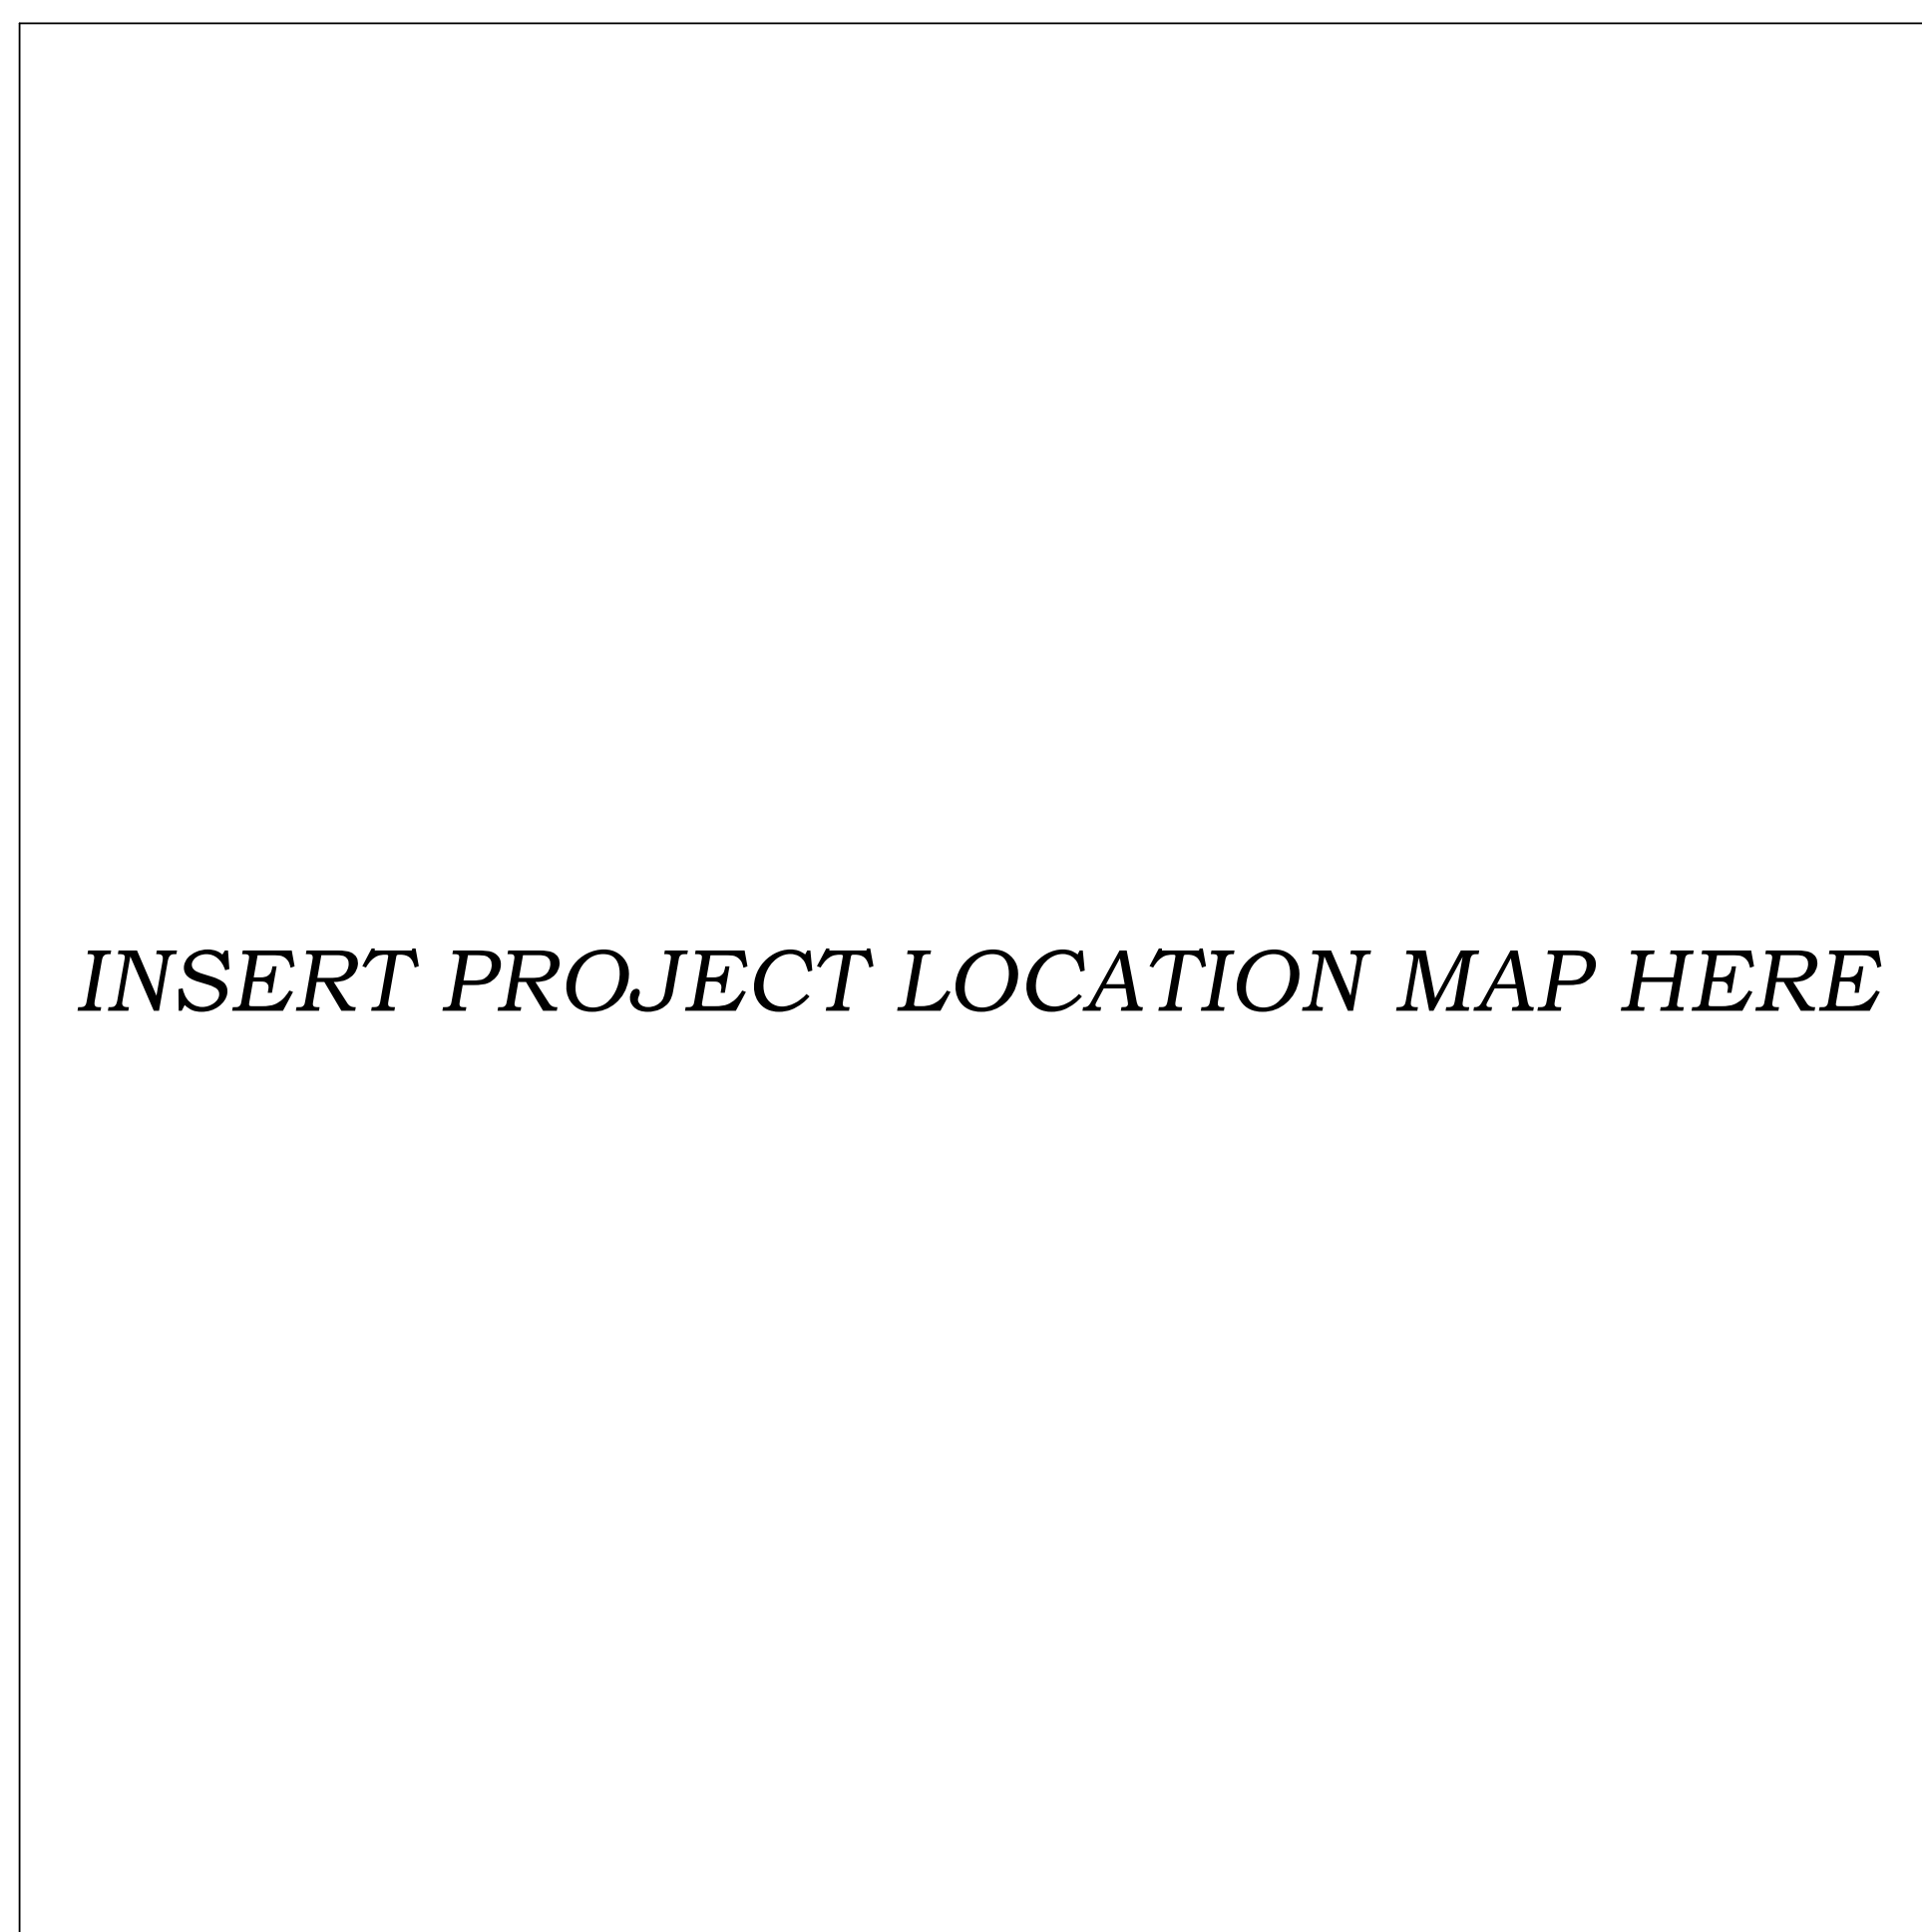

INSERT PROJECT LOCATION MAP HERE

LOCATION MAP
SCALE 1" = 1.5mi.

ADAM J. BELLO
COUNTY EXECUTIVE
DATE _____

THOMAS J. FRY, P.E.
DIRECTOR, DEPARTMENT OF TRANSPORTATION
DATE _____

KAREN F. COX, P.E.
CHIEF OF HIGHWAY AND BRIDGE ENGINEERING
DATE _____

| MCDOT RECORD PLAN STAMP | |
|-------------------------|-------|
| CONTRACTOR'S NAME | _____ |
| AWARD DATE | _____ |
| COMPLETION DATE | _____ |
| FINAL ACCEPTANCE | _____ |
| ENGINEER IN CHARGE | _____ |
| FINAL TOTAL COST | _____ |

PREPARED FOR
DEPARTMENT OF TRANSPORTATION

CITY PLACE, SUITE 6100
50 WEST MAIN STREET
ROCHESTER, NEW YORK, 14614-1231

PREPARED BY

CONSULTANT LOGO HERE

SEAL

SHEET X OF XX