


CONTRACT DRAWINGS
 FOR
IMPROVEMENTS TO XXXXX ROAD
 (LIMITS OF PROJECT)
 TOWN OF XXXXX, NEW YORK
 CAPITAL IMPROVEMENT PROJECT No. XXXX.XX/4MNO.XX
 PROJECT LENGTH X.XX MILES

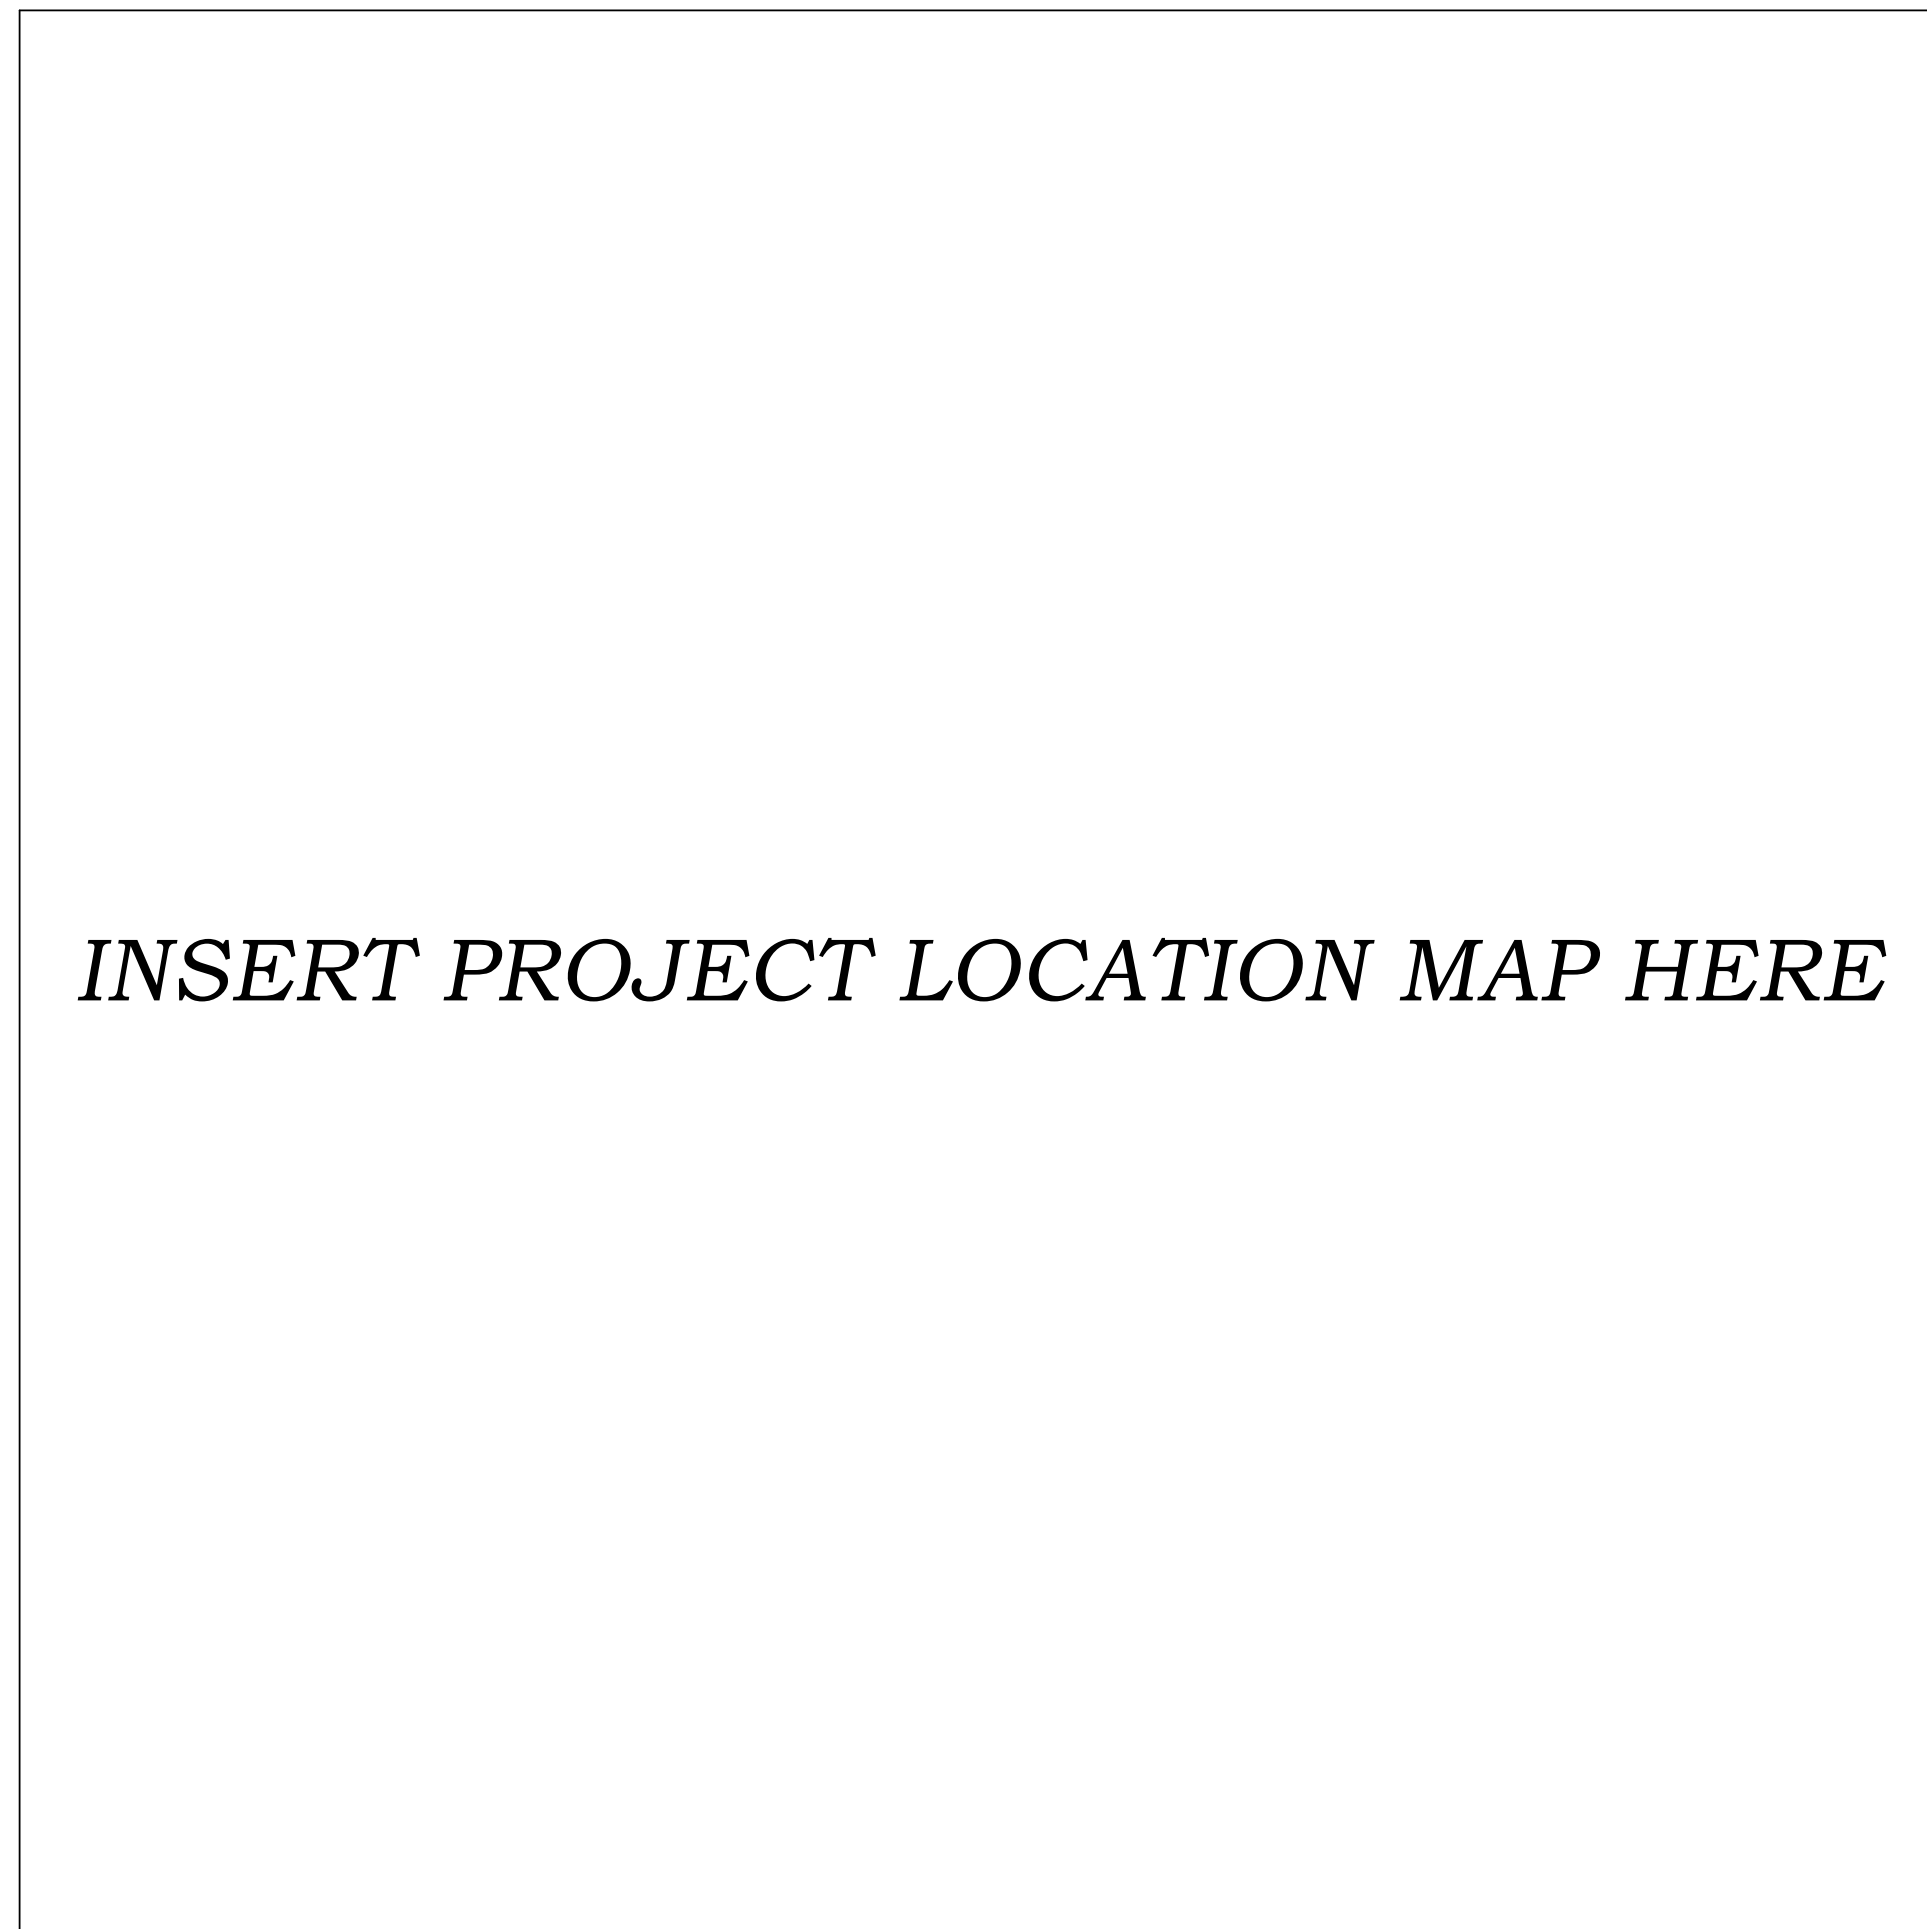

LOCATION MAP
 SCALE 1" = 1.5mi.

_____ DATE _____
 ADAM J. BELLO
COUNTY EXECUTIVE

_____ DATE _____
 THOMAS J. FRYE, P.E.
DIRECTOR, DEPARTMENT OF TRANSPORTATION

_____ DATE _____
 KAREN F. COX, P.E.
CHIEF OF HIGHWAY AND BRIDGE ENGINEERING

<u>MCDOT RECORD PLAN STAMP</u>	
CONTRACTOR'S NAME	_____
AWARD DATE	_____
COMPLETION DATE	_____
FINAL ACCEPTANCE	_____
ENGINEER IN CHARGE	_____
FINAL TOTAL COST	_____

PREPARED FOR
 DEPARTMENT OF TRANSPORTATION

 CITY PLACE, SUITE 6100
 50 WEST MAIN STREET
 ROCHESTER, NEW YORK, 14614-1231

PREPARED BY

 CONSULTANT LOGO HERE

SEAL

 SHEET X OF XX