

867-5309 867-5309

CONSULTANT
TH Address
SIT, New York XXXXX
Fax. (585) 8

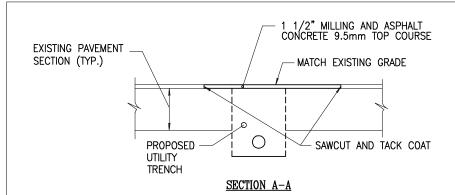

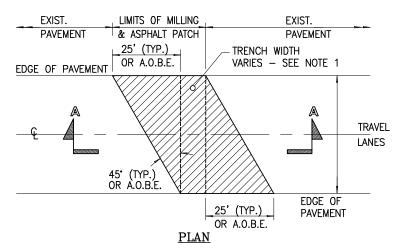


NOTES:


1. THE CONTRACTOR SHALL HAVE BACKFILLED, COMPACTED, AND PROPERLY PAVED AND ROLLED UP TO FINAL GRADE WITHIN THE OPEN CUT AREA PRIOR TO MILLING OF THE FINAL PATCH.

2. IF BINDER COURSE IS LEFT EXPOSED OVER WINTER, IT SHALL BE KEYED INTO THE EXISTING PAVEMENT WITH A 3" RECESS. FOR GUIDANCE ON SUB SURFACE WORK, REFER TO M.C.D.O.T. DETAIL TITLED "TRENCH AND PAVEMENT RESTORATION FOR

3. JOINTS SHALL BE SAWCUT AND TACK COAT APPLIED PRIOR TO FINAL PAVING. AFTER FINAL PAVING THE JOINTS SHALL BE SEALED WITH FIBER CRACKFILL.

> ASPHALT PATCH OVER FULL DEPTH TRENCH REPLACEMENT NOT TO SCALE - REVISED: 06/12/23

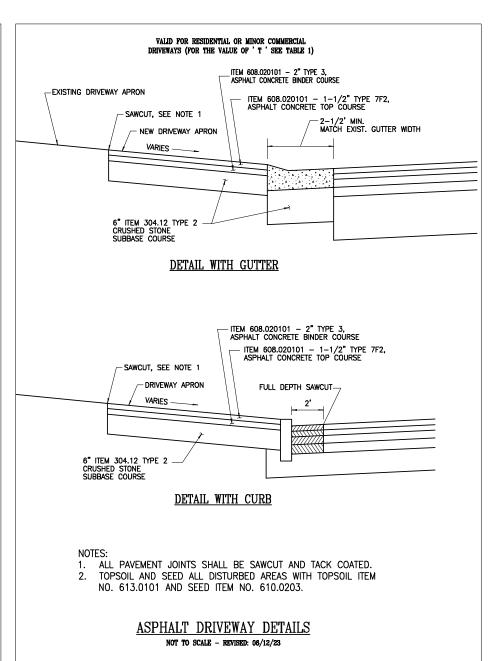

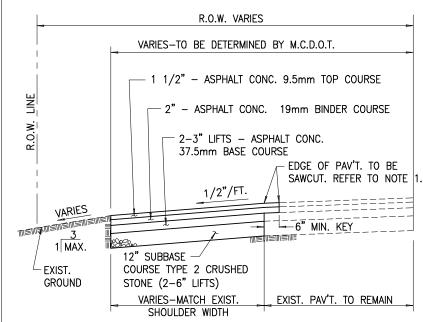

1. EXISTING ASPHALT SHOULDER SHALL BE SAWCUT PRIOR TO PERFORMING ANY EXCAVATION WITHIN THE SHOULDER. ALL PAVEMENT JOINTS SHALL BE TACK COATED AND SEALED WITH BITUMINOUS SEALER.

2. LOCATION OF THE SAWCUT IS TO BE DETERMINED IN THE FIELD AND TO BE GOVERNED BY EXISTING CRACKS IN THE ROAD.

IF A ROADSIDE DITCH EXISTS, THE STONE SUBBASE MUST BE EXTENDED TO THE DITCH.

4. REPLACE SHOULDER PAVEMENT SECTION IN KIND WITH WHAT IS EXISTING, UNLESS CONDITIONS EXIST WHERE THAT ISN'T FEASIBLE OR IF NEW, THEN INSTALL SECTION AS APPROVED BY THE DEPARTMENT'S ENGINEER OR HIGHWAY MAINTENANCE MANAGER. THE MINIMUM APPROVABLE SECTION SHALL BE 6" OF TYPE 2 SUBBASE (CRUSHER RUN STONE), 2" OF ASPHALT CONC. 19mm BINDER COURSE AND 1 1/2" OF ASPHALT CONC. 9.5mm TOP COURSE.

> ASPHALT SHOULDER - NEW OR REPLACEMENT NOT TO SCALE - REVISED: 06/12/23

ROCHESTER, NEW YORK 14614-1231
UNAUTHORIZED ALTERATION OR ADDITION TO THIS DRAWING
ABTICLE 1AS SECTION 7009 PROJECT NAME LIMITS PROJECT LIMITS

SCALE: NOT TO SCALE DATE ISSUED: DATE DRAWING NO.

6 OF 22