


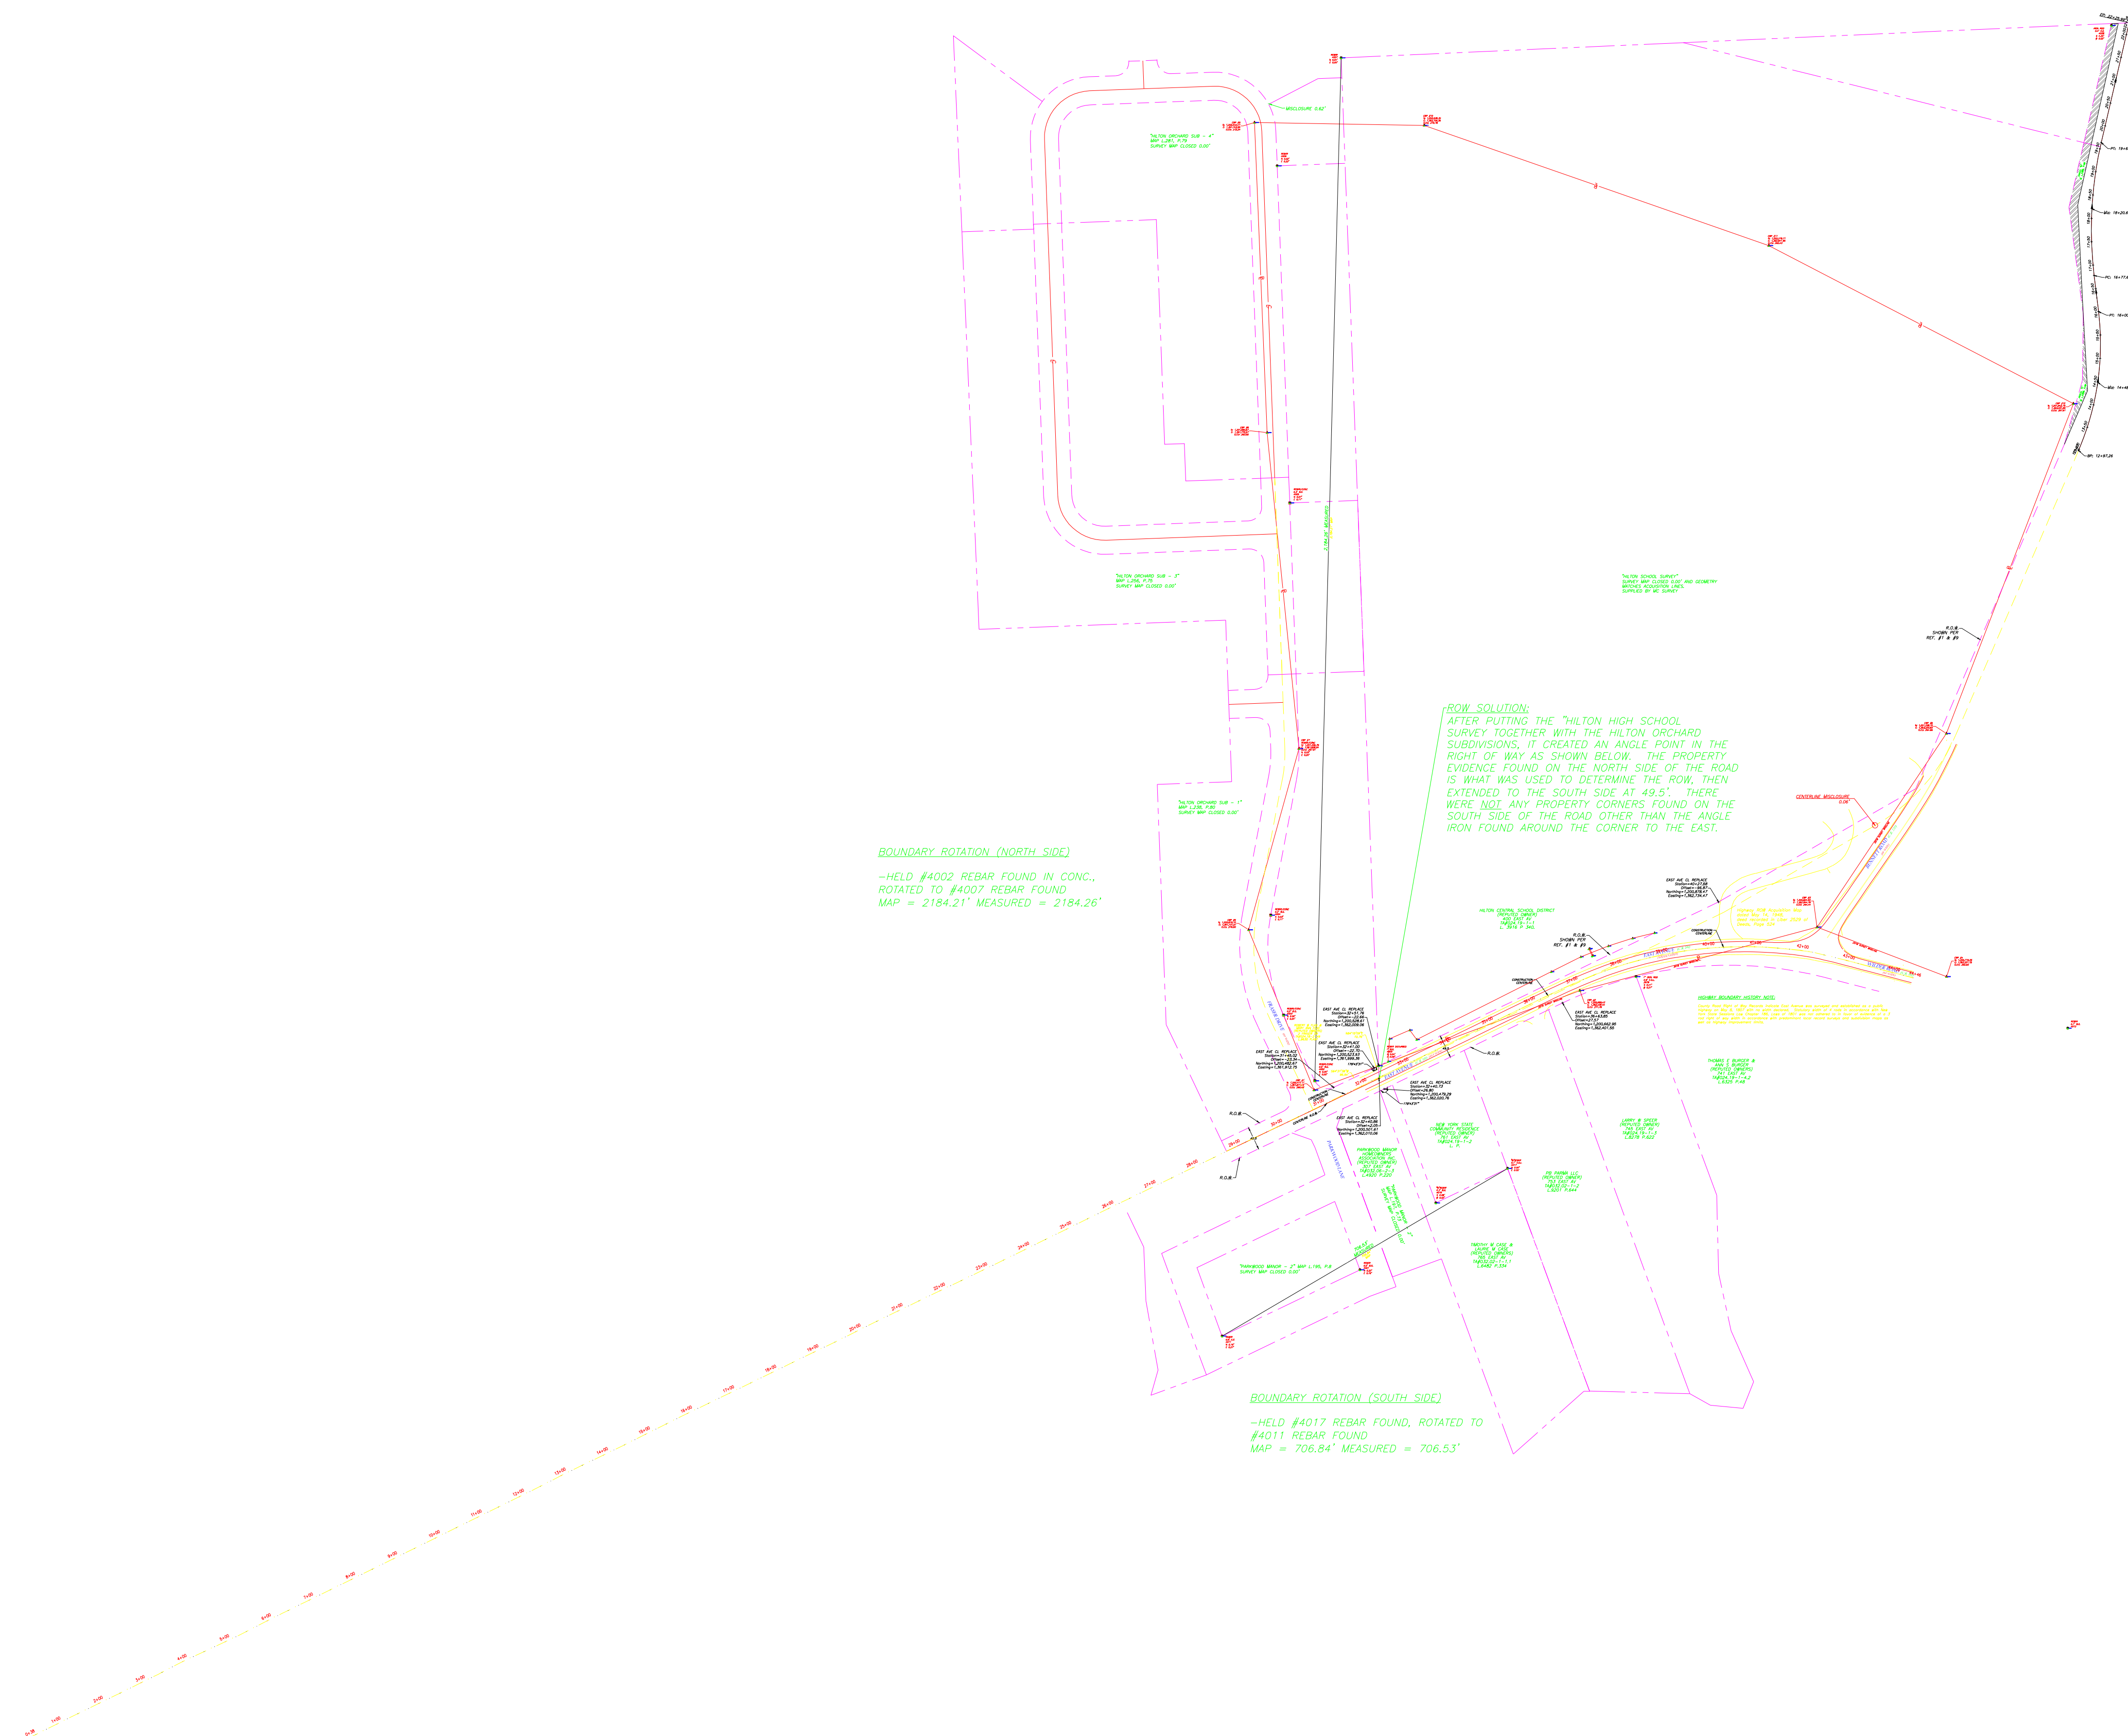

ROW SOLUTION
5°. THERE WERE NO PROPERTY CORNERS FOUND ON THE SOUTH SIDE OF THE ROAD OTHER THAN THE ANGLE IRON FOUND AROUND THE CORNER TO THE EAST.

BOUNDARY ROTATION (NORTH SIDE)
-HELD #4002 REBAR FOUND IN CONC.
ROTATED TO #4007 REBAR FOUND
MAP = 2184.21° MEASURED = 2184.26°

BOUNDARY ROTATION (SOUTH SIDE)
-HELD #4017 REBAR FOUND, ROTATED TO
#4011 REBAR FOUND

<