
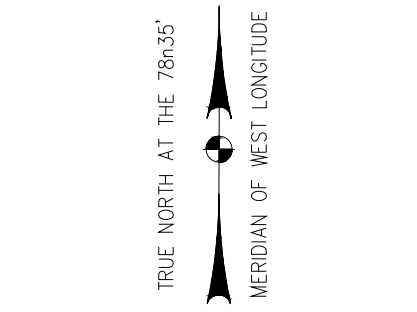



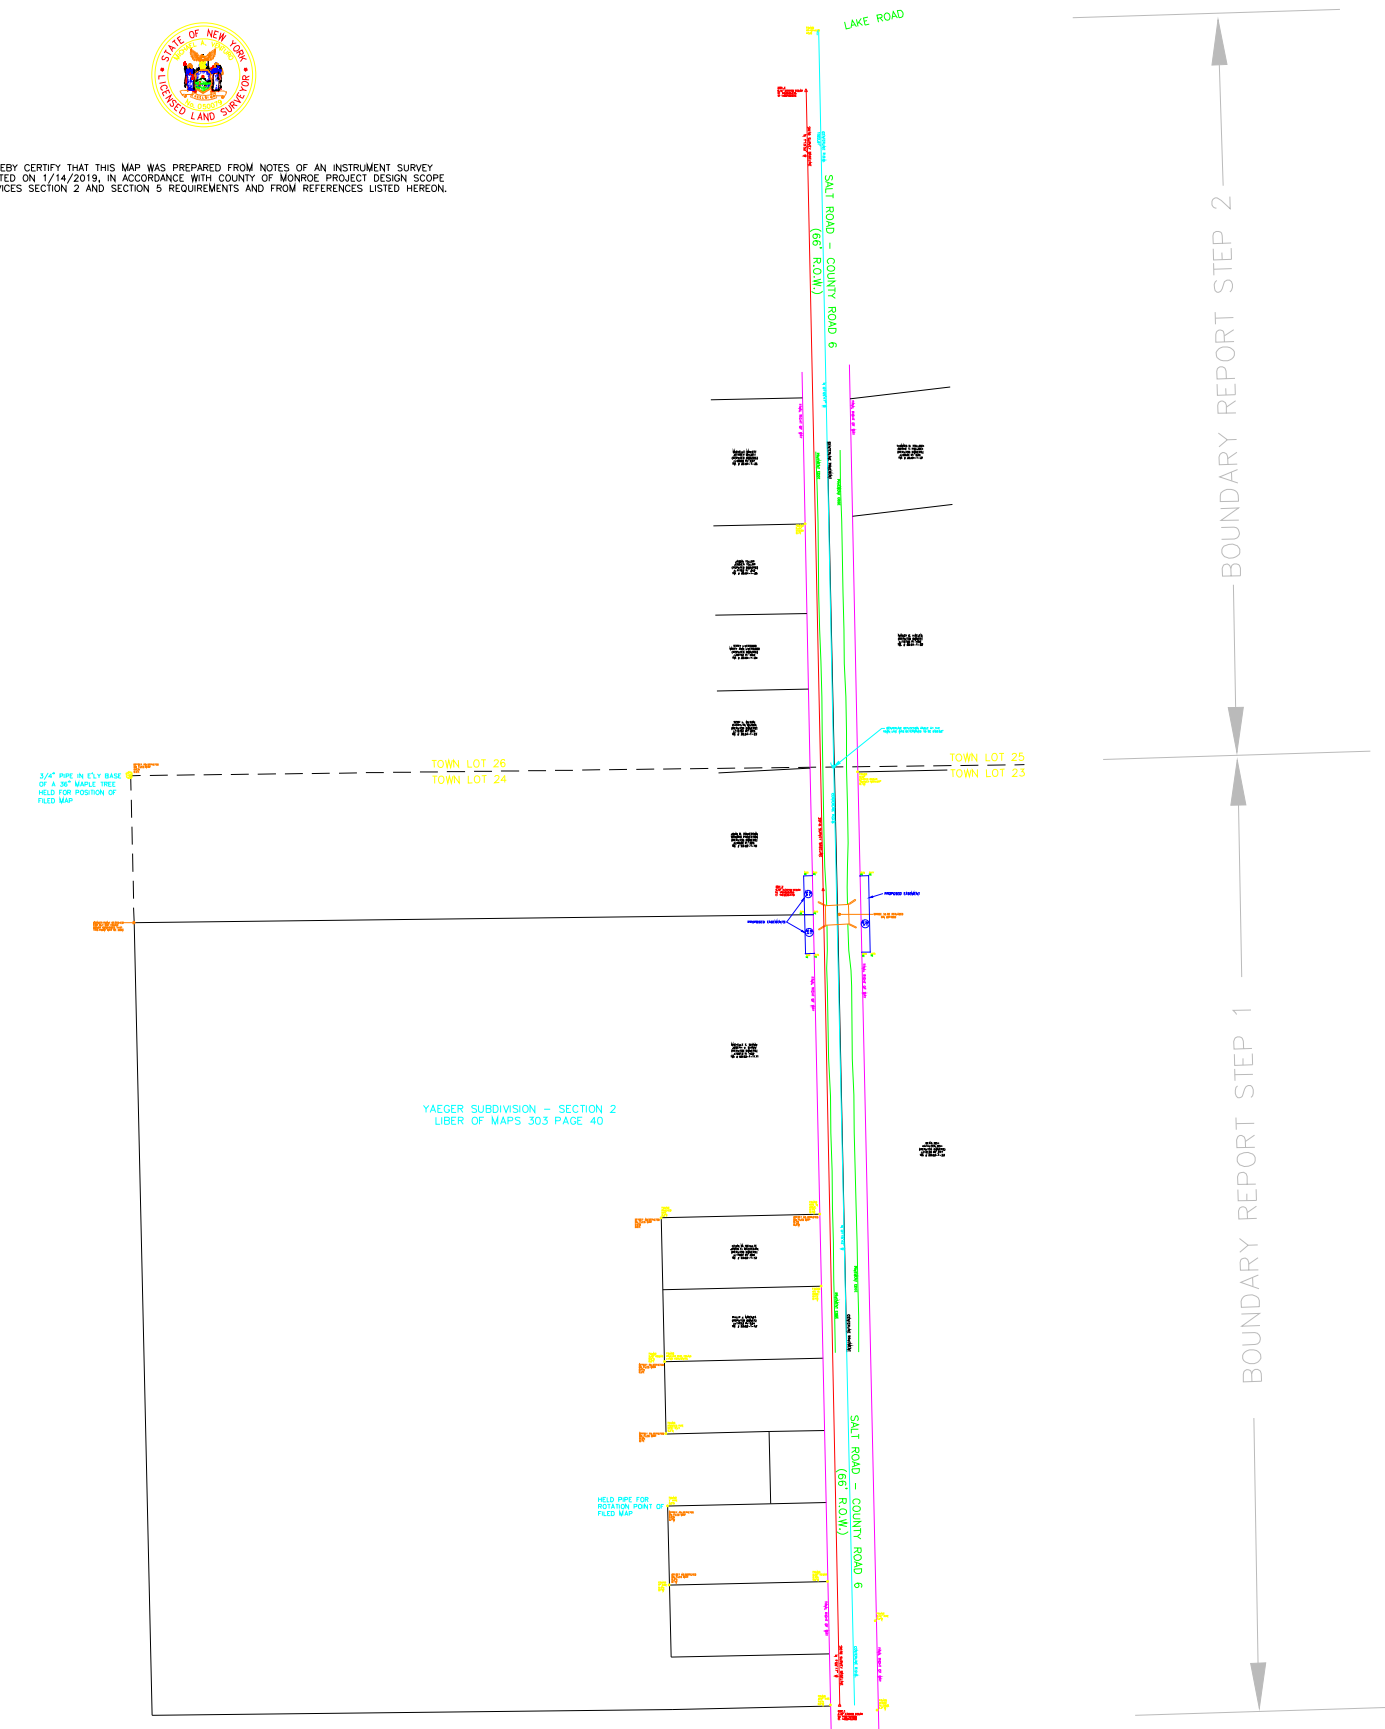






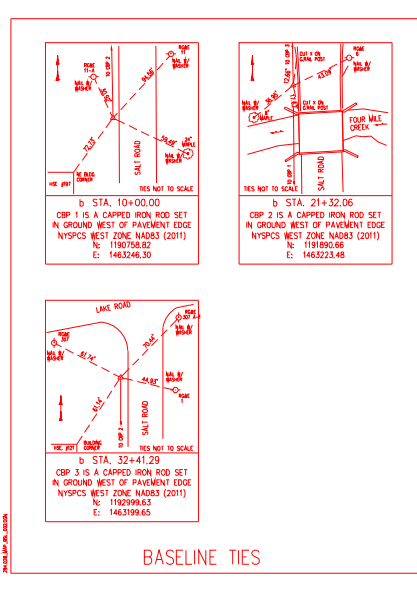

BASELINE TIES